


4069  
4054

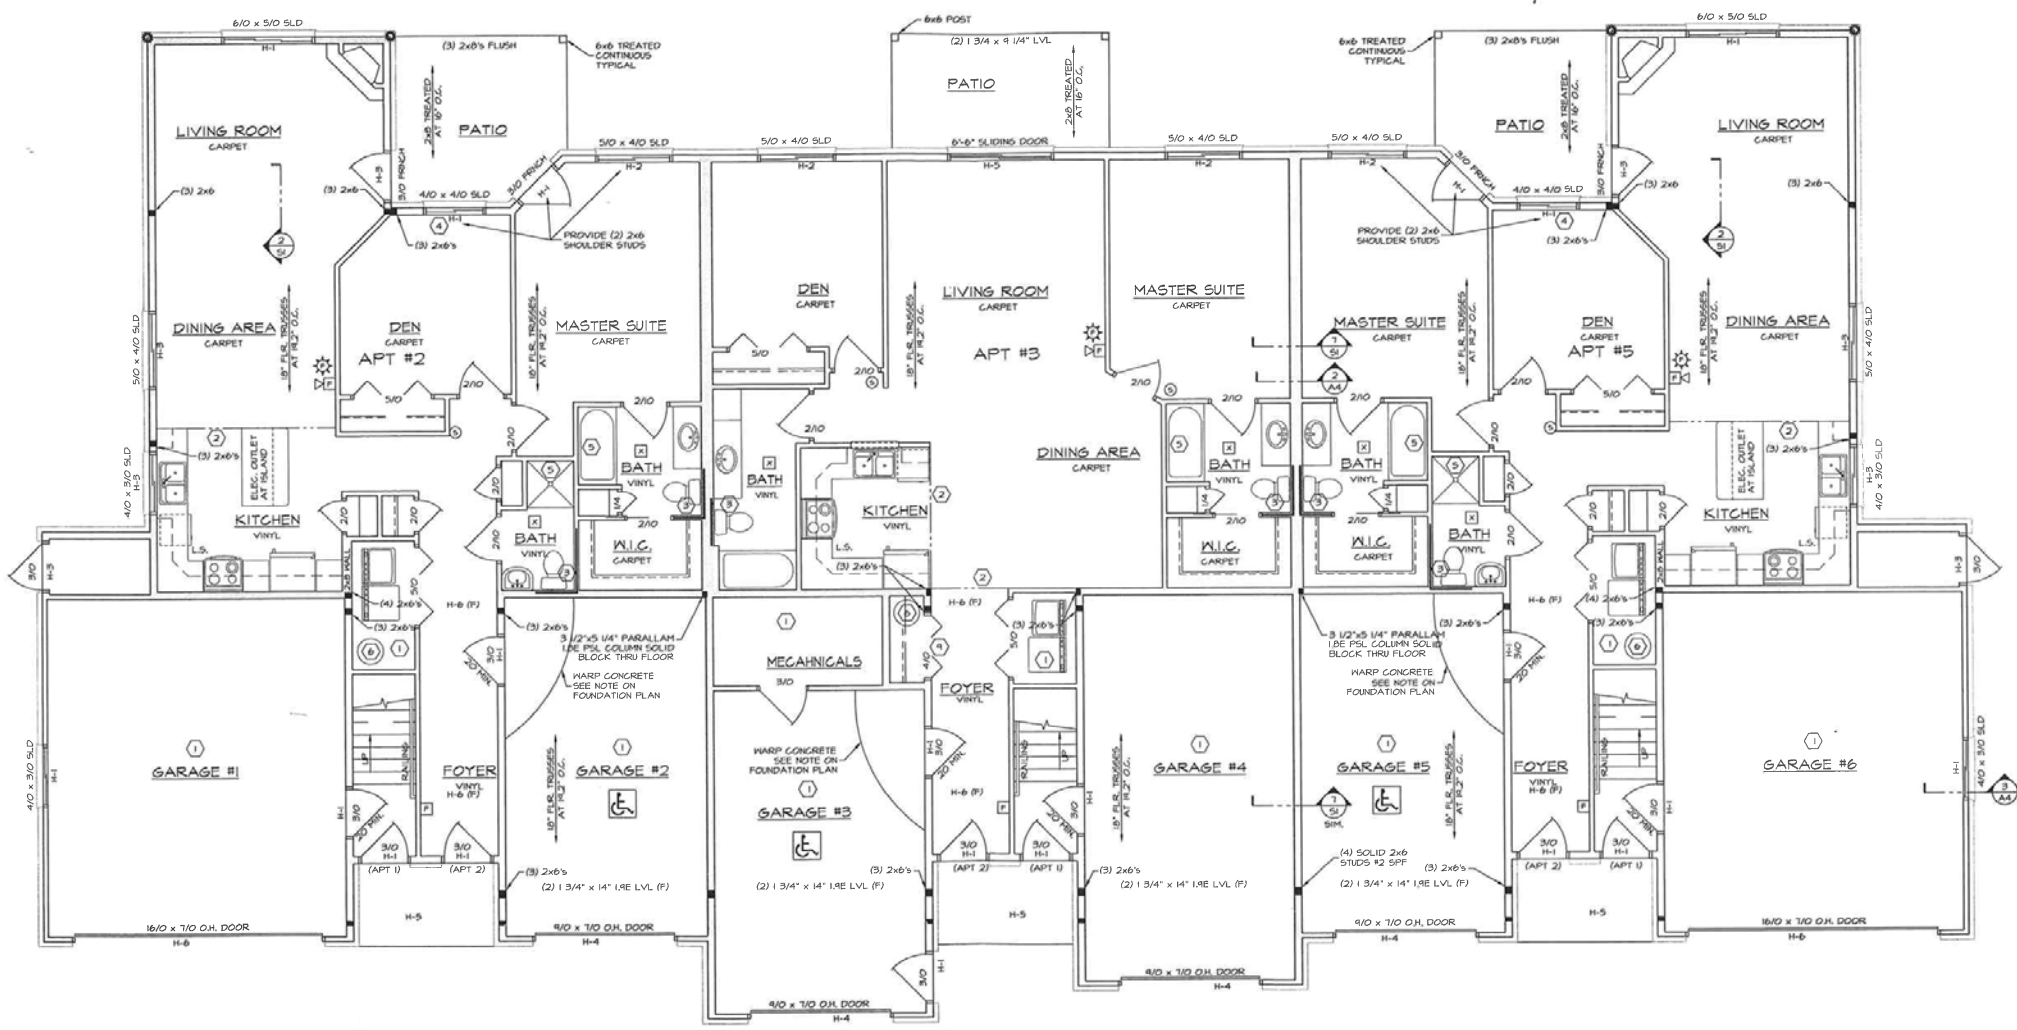

FIRST FLOOR PLAN  
SCALE: 1/4" = 1'-0"

