

THE
JUZA
TEAM

Your "On The M-o-v-e" Realtors!

www.tjuza.com



THOMAS J. JUZA
Broker/Owner
Builder/Developer



BARB KLEVESAHL
406-9292
819-3439



JAKE MRAZ
406-9292
371-1776

✓ Highly Motivated! ✓

✓ Multi-Faceted! ✓

✓ On The M-o-v-e! ✓

Office: 406-9292

ONLY 8
AVAILABLE!



Snow Shoe Estates

Veterans Avenue
Suamico

2 Bedroom Condo

2-1/2 Bath

Split Level Design

Exposed Lower Level

Private Entrance

Private Garage

All Appliances

Washer/Dryer



1506 OLDER FORD PARK CT
 ONEIDA, NY 13626
 PHONE: 315-733-8888
 FAX: 315-733-8888

THOMAS J. JUZO
 CUSTOM HOME & DESIGN, INC.

NEW CUSTOM DESIGN FOR:
SNOW SHOE ESTATES - 4 UNIT - LOT 1
 VETERANS AVENUE - FARMCO WISCONSIN

| REV | DATE |
|-----|------|
| | |
| | |
| | |
| | |

DATE: 12/06/2005
 PROJECT NO: 0208-05
 DRAWN BY: WJT
 CHECKED BY: JJJ

DATE: 12/06/2005
 PROJECT NO: 0208-05
 DRAWN BY: WJT
 CHECKED BY: JJJ

PRELIMINARY
 NOT FOR CONSTRUCTION

© COPYRIGHT 2005 BY THOMAS J. JUZO & ASSOCIATES, INC.




FRONT ELEVATION
 SCALE: 1/4" = 1'-0"



REAR ELEVATION
 SCALE: 1/4" = 1'-0"

PRELIMINARY
 NOT FOR CONSTRUCTION

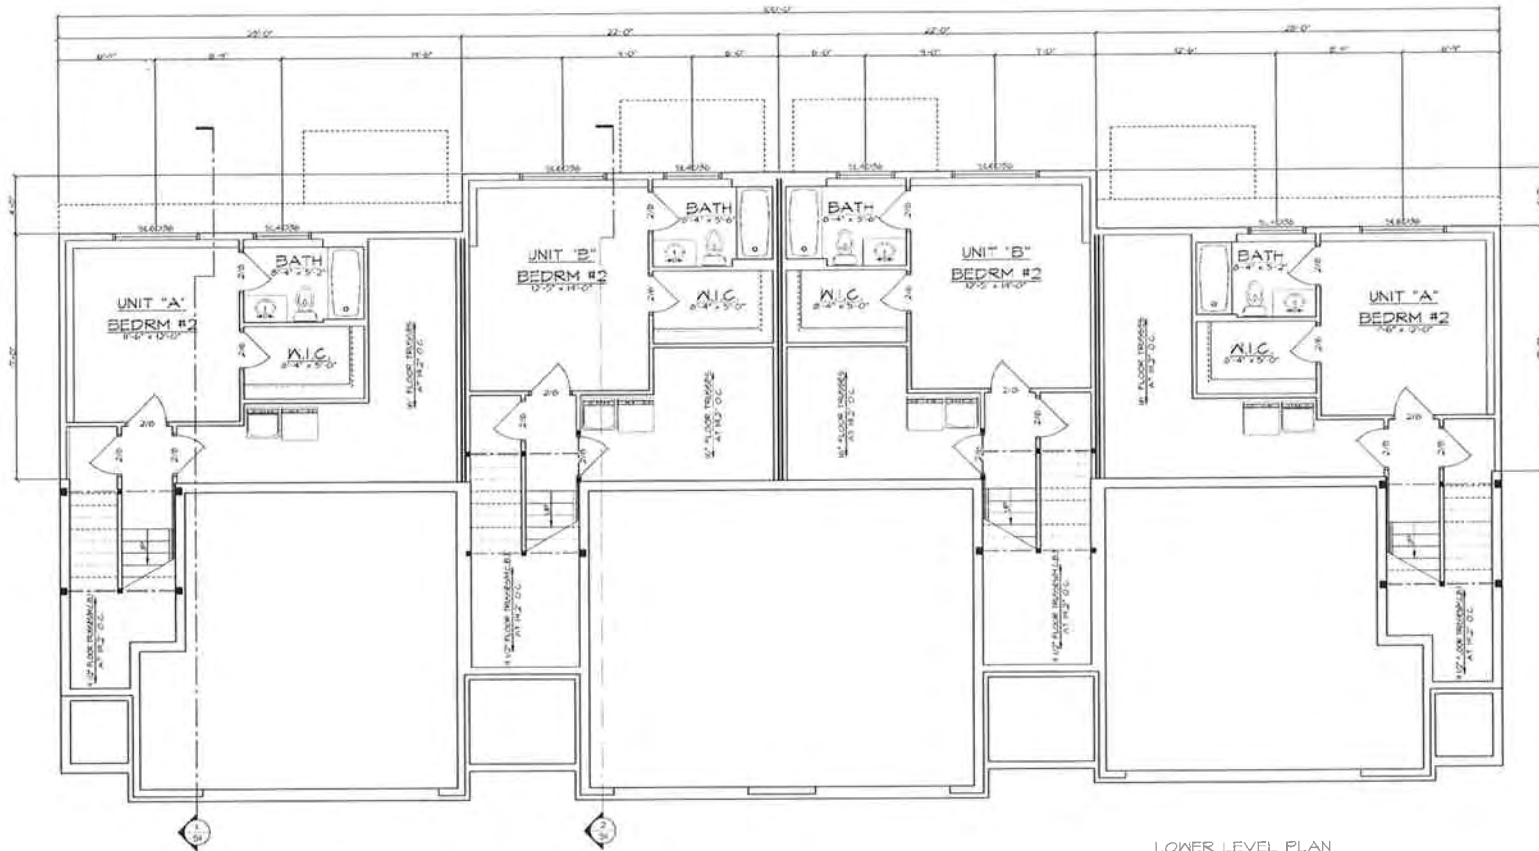

LOWER LEVEL PLAN
SCALE 1/4" = 1'-0"

PRELIMINARY
NOT FOR CONSTRUCTION


| REV | DATE |
|-----|------|
| | |
| | |
| | |
| | |

DATE
12/05/2006
PROJECT NO.
02214-01
DRAWN BY
WJT
SHEET
A
3

NEW CUSTOM DESIGN FOR:
SNOW SHOE ESTATES - 4 UNIT - LOT 1
VETERANS AVENUE - STURBECK, WISCONSIN

THOMAS J. JUZA
CUSTOM HOME & DESIGN, INC.

4566 GOLDEN POND PARK CT
MIDDLEBURY, VT 05750
PHONE (802) 452-2282
FAX (802) 452-2280

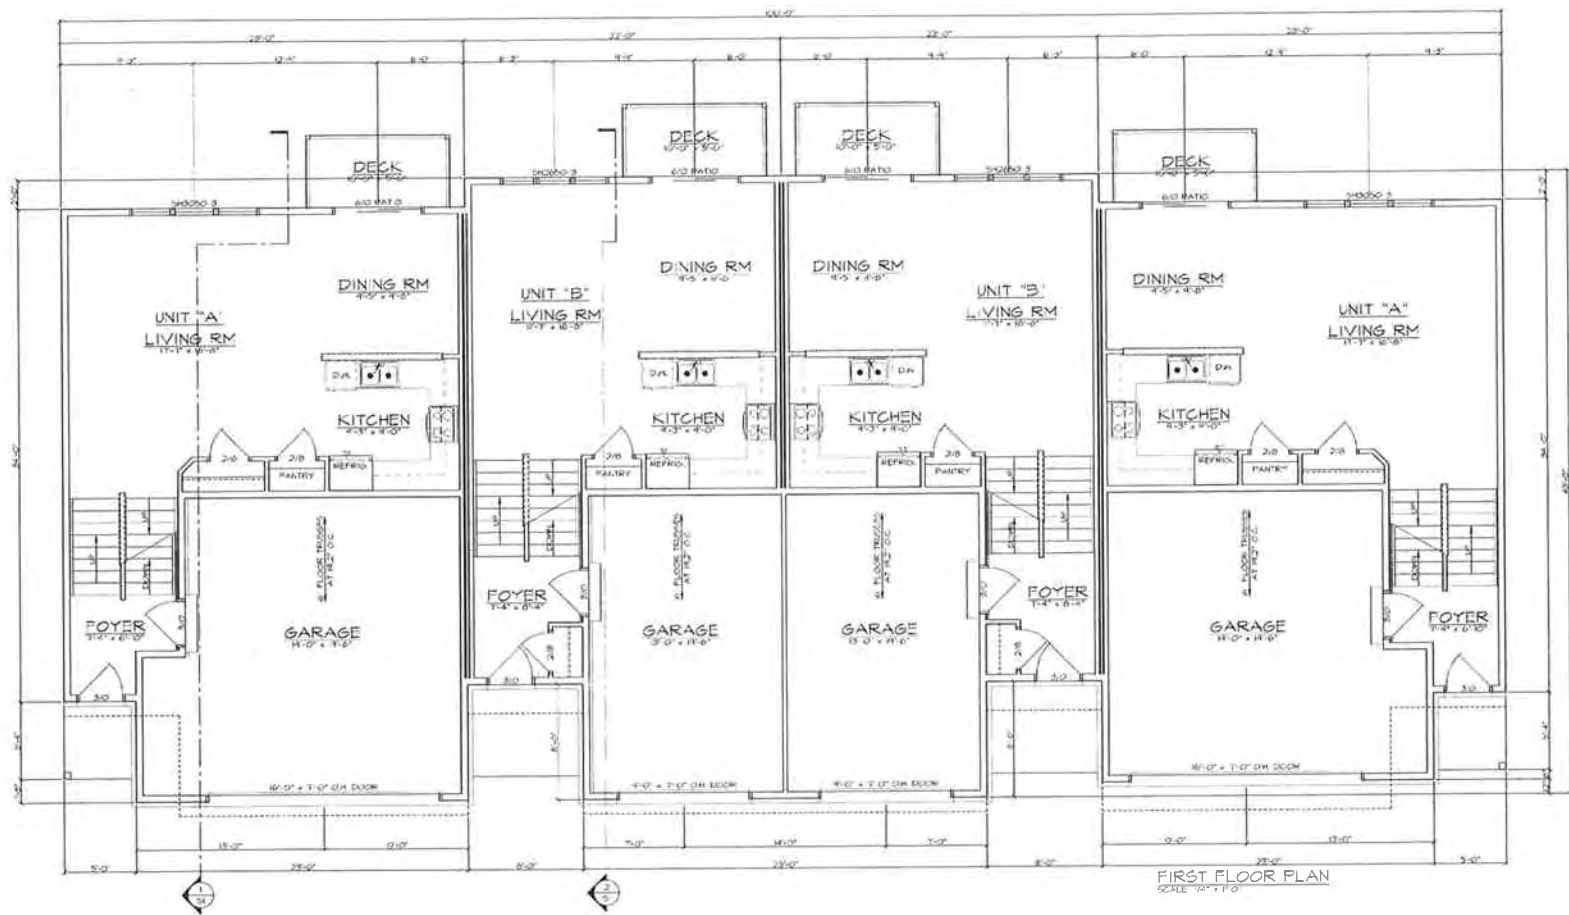

FIRST FLOOR PLAN
SCALE 1/4" = 1'-0"



4608 COLLEGE FOND PARK CT
DESIGN, WY 84158
PHONE (307) 499-0282
FAX (307) 499-0289

THOMAS J. JUZA
CUSTOM HOME & DESIGN, INC.


NEW CUSTOM DESIGN FOR:
SNOW SHOE ESTATES - 4 UNIT - LOT 1
VETERANS AVENUE - SUAMICO WISCONSIN

| REV | DATE |
|-----|------|
| | |
| | |
| | |
| | |

DATE: 12/08/2005
PROJECT NO: 02331-01
DRAWN BY: WJE
SHEET: 4

**PRELIMINARY
NOT FOR CONSTRUCTION**

© COPYRIGHT THOMAS J. JUZA. ALL RIGHTS RESERVED. 4/2005, 2005

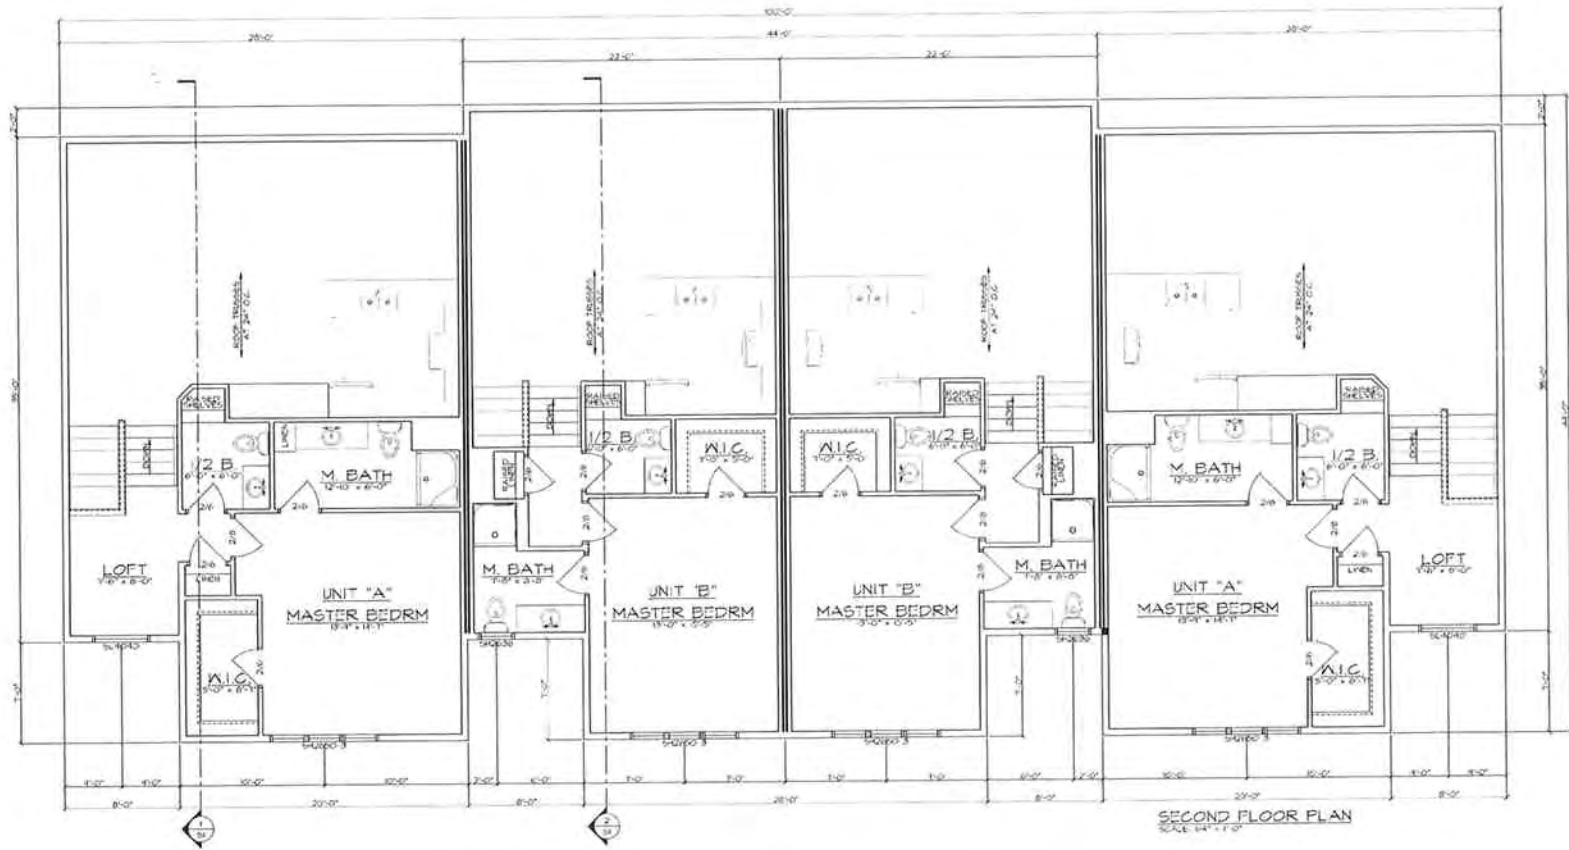

4408 COLLETT POND PARK CT
 SUITE 100
 FARMINGTON, CT 06031
 PHONE (860) 400-3030
 FAX (860) 400-3289


THOMAS J. JUZA
 CUSTOM HOME & DESIGN, INC.

NEW CUSTOM DESIGN FOR
SNOW SHOE ESTATES - 4 UNIT - LOT 1
 VETERANS AVENUE - SUAMICO WISCONSIN


| REV | DATE |
|-----|------|
| | |
| | |
| | |
| | |
| | |
| | |
| | |
| | |
| | |

**PRELIMINARY
 NOT FOR CONSTRUCTION**


© 2006 THOMAS J. JUZA ARCHITECTURE & DESIGN, INC.

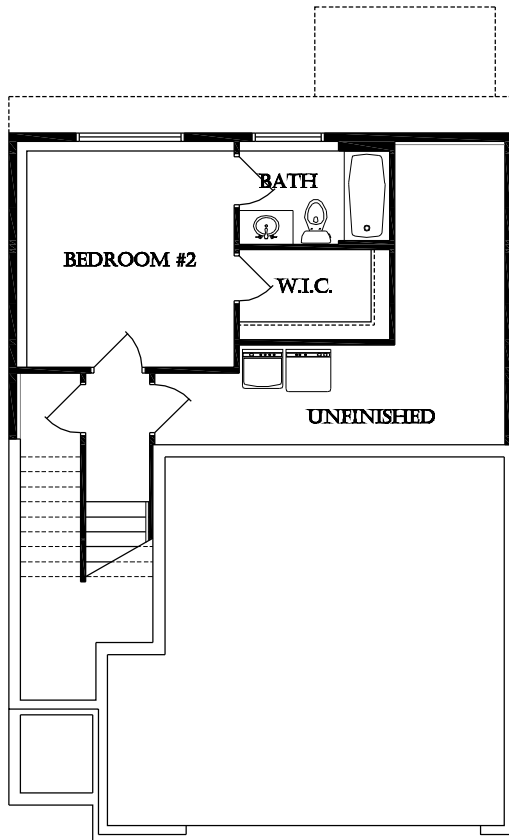

LOWER LEVEL PLAN

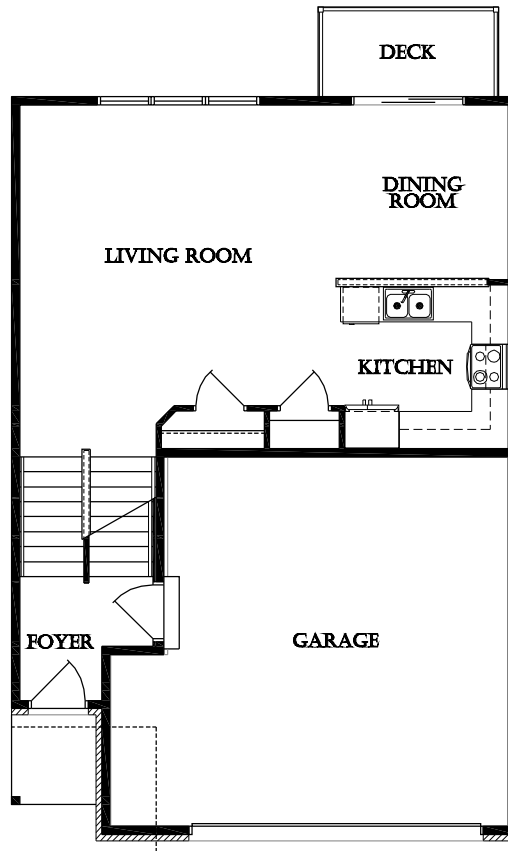


FIRST FLOOR PLAN

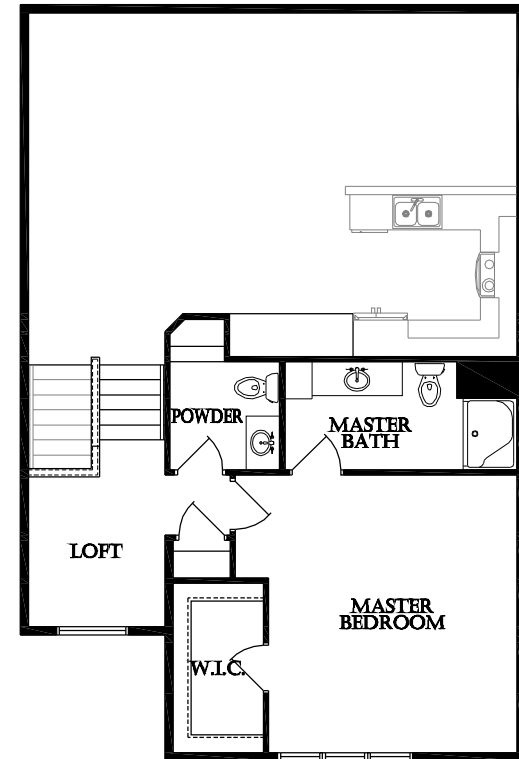


SECOND FLOOR PLAN

SNOW SHOE


"A" UNIT - 1,509 SQ.FT.

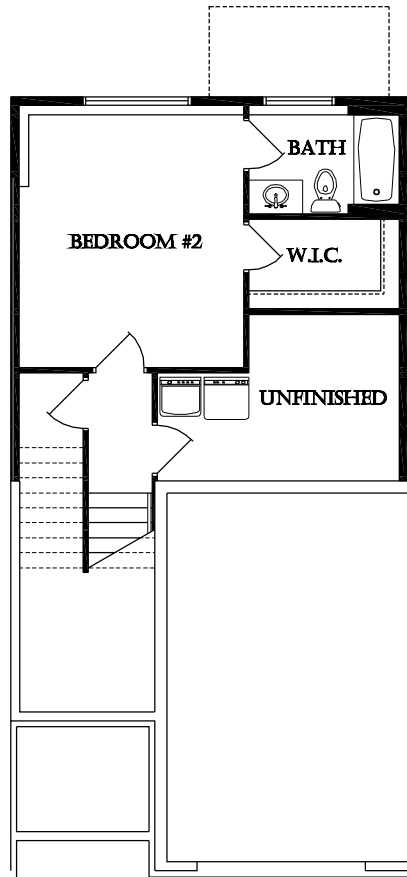

LOWER LEVEL PLAN

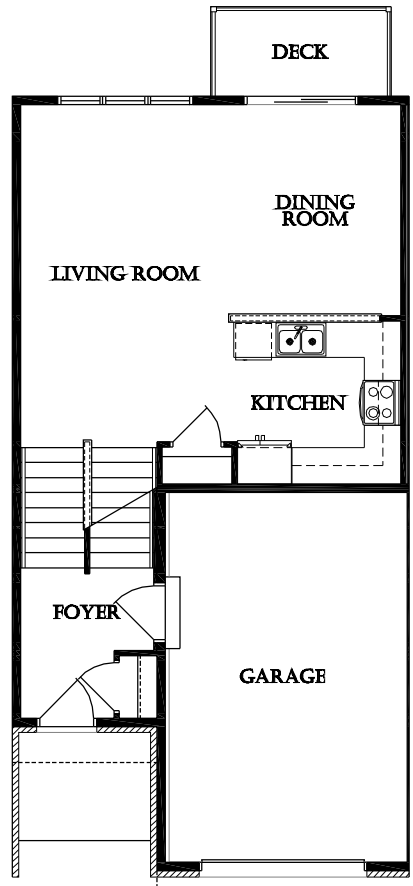

FIRST FLOOR PLAN

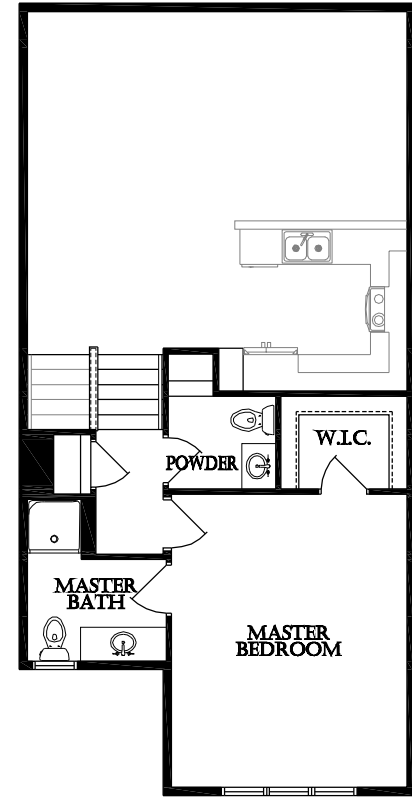

SECOND FLOOR PLAN

SNOW SHOE

"B" UNIT - 1,361 SQ.FT.