




4061  
4045

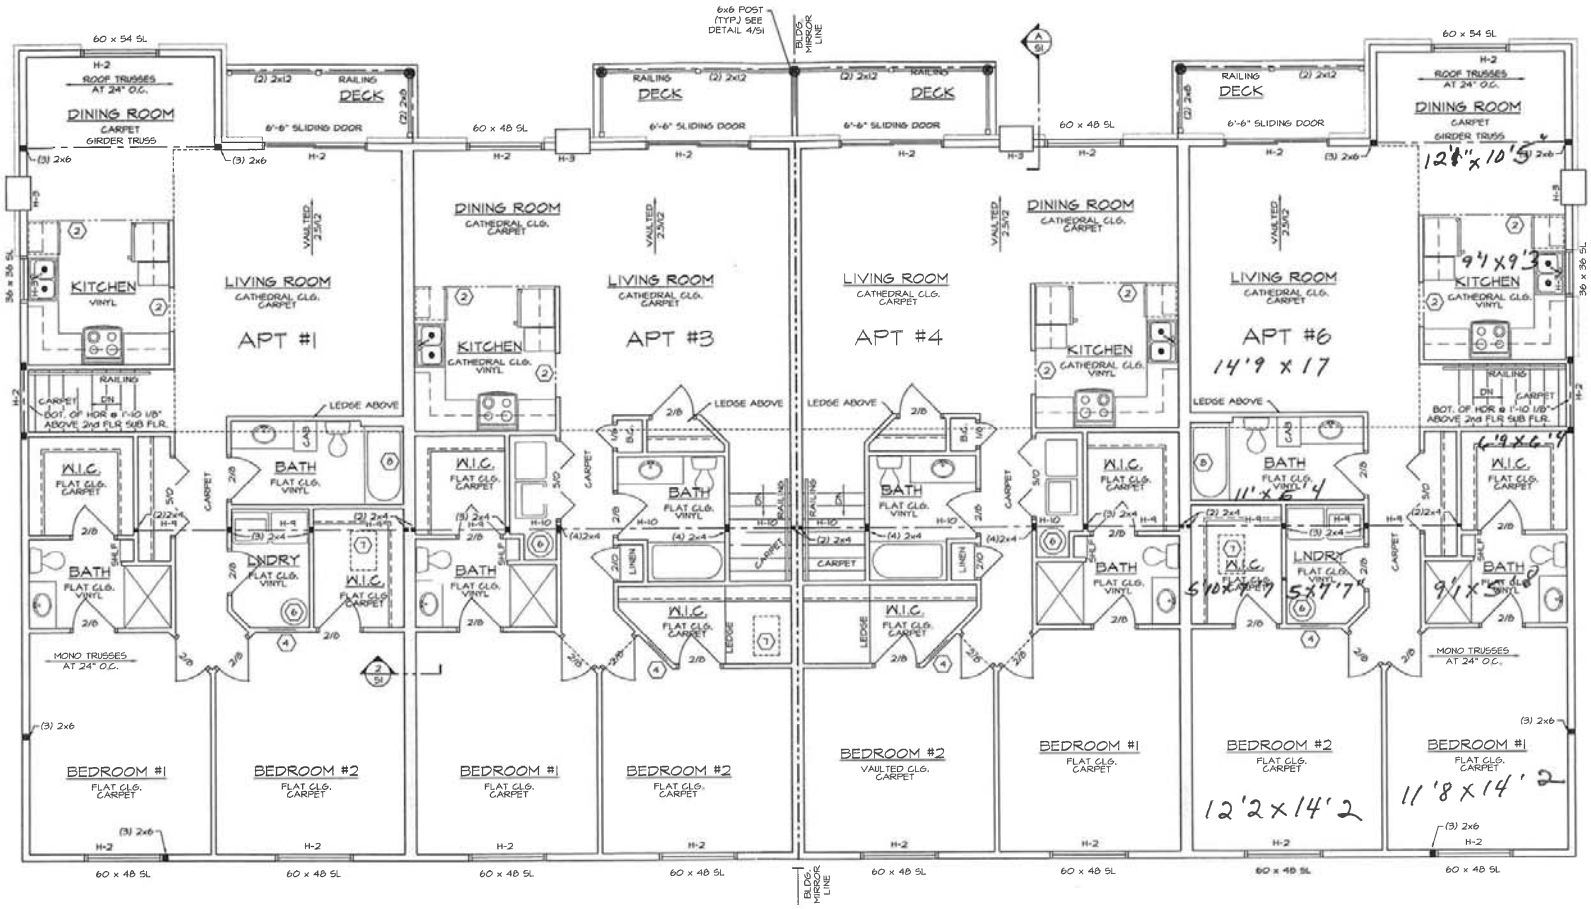

DESIGNATES SHEAR WALLS (SEE SHEAR WALL PLANS ON PAGE 52)  
**SECOND FLOOR PLAN**  
SCALE: 1/4" = 1'-0"